



MAGNUM GEO-SOLUTIONS, LLC
 363 W. DRAKE ROAD, SUITE 1
 FORT COLLINS, CO 80526
 970-275-2442
 800-822-7437
 WWW.MAGNUMPIERING.COM

THESE DRAWINGS AND ACCOMPANYING SPECIFICATIONS, AS INSTRUMENTS OF SERVICE ARE THE EXCLUSIVE PROPERTY OF THE ENGINEER AND THEIR USE AND PUBLICATION SHALL BE RESTRICTED TO THE ORIGINAL SITE FOR WHICH THEY WERE PREPARED. REUSE, REPRODUCTION OR PUBLICATION BY ANY METHOD IN WHOLE OR IN PART IS PROHIBITED EXCEPT BY WRITTEN PERMISSION FROM THE ENGINEER. TITLE TO THESE PLANS AND SPECIFICATIONS SHALL REMAIN WITH THE ENGINEER WITHOUT PREJUDICE, AND VISUAL CONTACT WITH THEM SHALL CONSTITUTE PRIMA FACIE EVIDENCE OF ACCEPTANCE OF THESE RESTRICTIONS.

COPYRIGHT MAGNUM GEO-SOLUTIONS, LLC ALL RIGHTS RESERVED.

PLAN NOT VALID WITHOUT ORIGINAL WET STAMP

PROJECT NAME:

RESIDENCE

ADDRESS

CITY, STATE

CLIENT:

YOUR COMPANY NAME

STREET ADDRESS

CITY, STATE

Contact: Your Name

your number

HELICAL PILE FOUNDATION PLAN AND DETAILS

NO.	DATE	REVISION/ISSUE





GARAGE

BASEMENT

1ST FLOOR DECK ABOVE

HELICAL PILE / FOUNDATION PLAN

Scale: 1/4"=1'

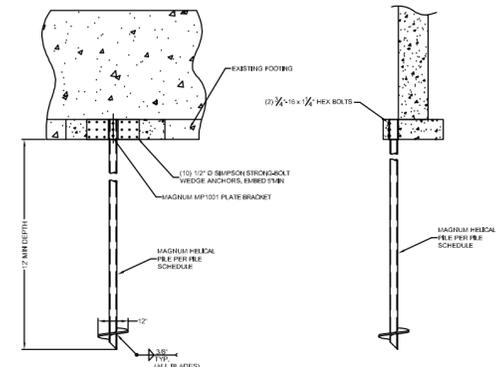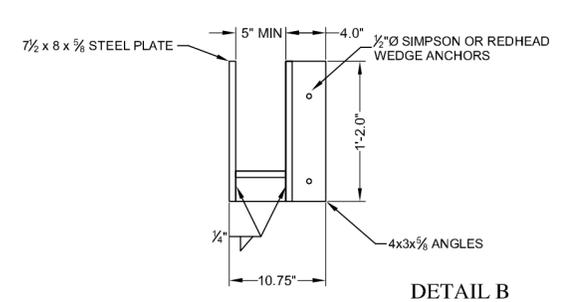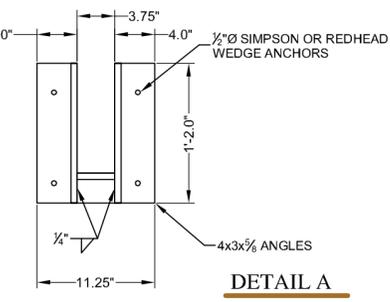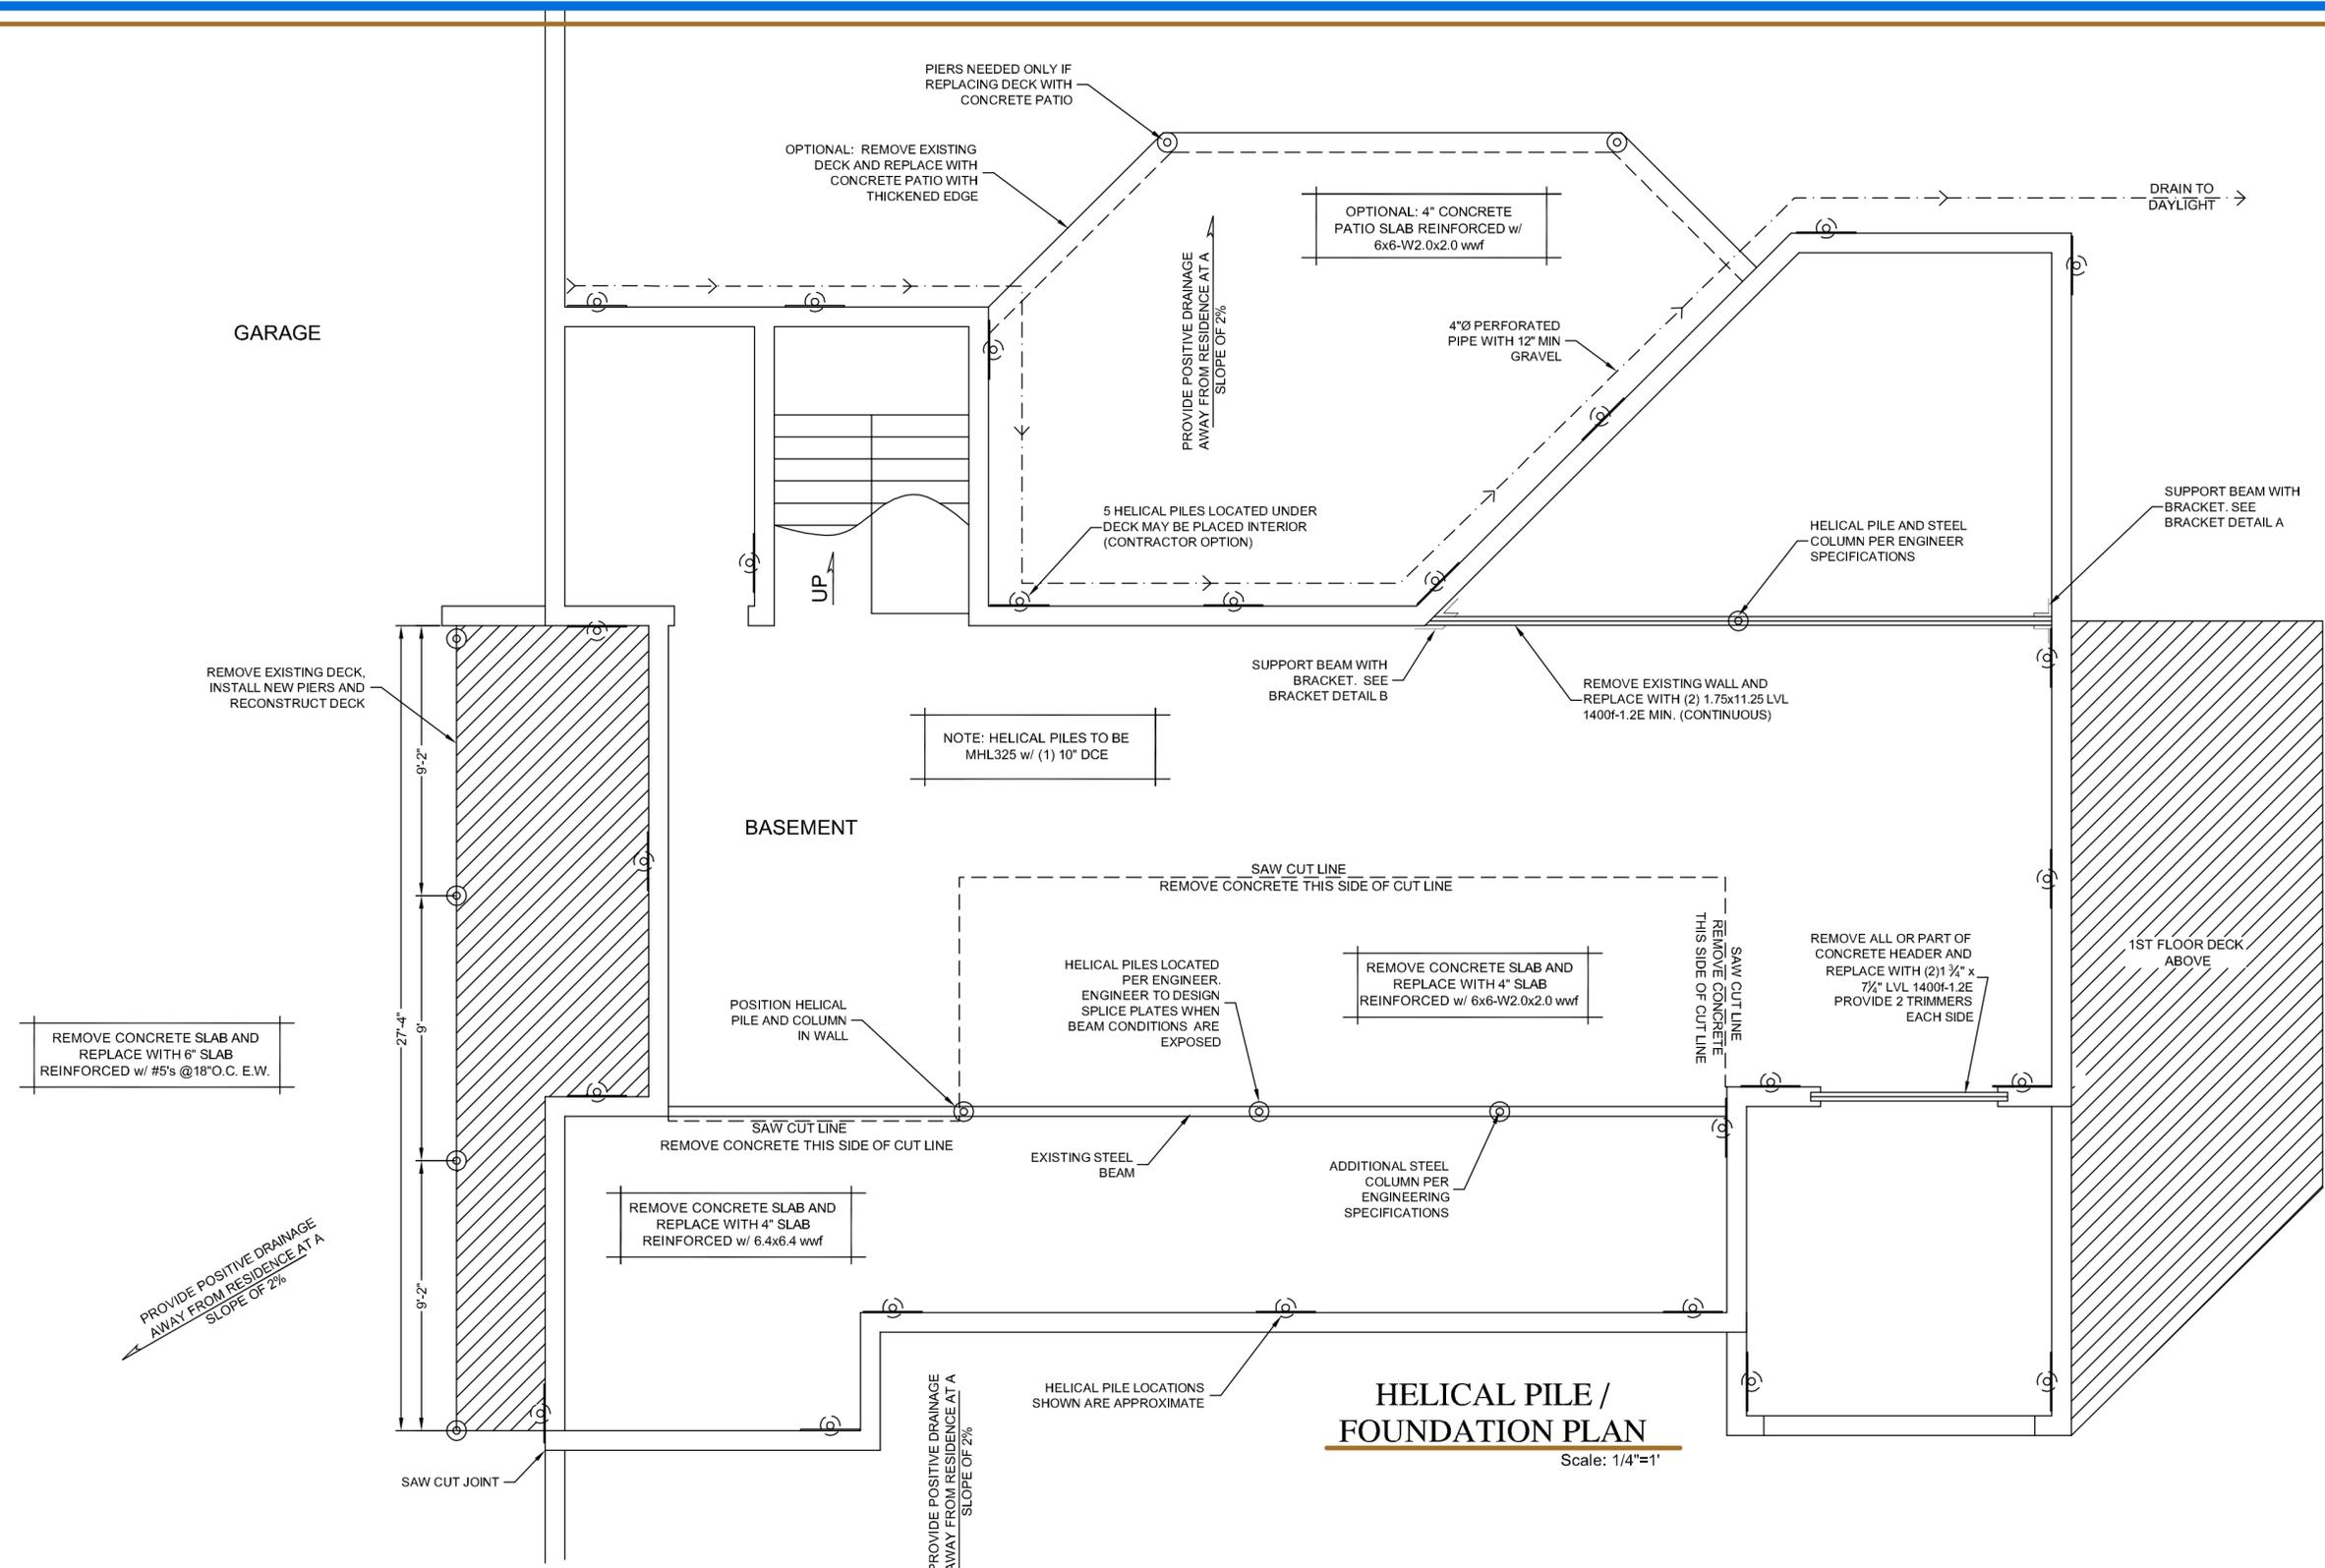

THESE DRAWINGS AND DETAILS ARE PROVIDED FOR GENERAL ENGINEERING PURPOSES AND SHALL NOT BE USED FOR OR BY ANY MAGNUM COMPETITOR IN ANY WAY OR PUBLISHED OR REVERSE ENGINEERED.

HELICAL PILE/ANCHOR SCHEDULE					
SYMBOL	QTY	DESCRIPTION	REQ'D CAPACITY		NOTES
			ULTIMATE	ALLOWABLE TORQUE	
⊕	24	3" HELICAL PILES w/MP1001 BRACKET	48 KIPS (C)	24 KIPS (C)	6,000 FT-LB STANDARD DUTY
⊙	10	3" HELICAL PILES w/PIER CAP	48 KIPS (C)	24 KIPS (C)	6,000 FT-LB STANDARD DUTY

DESIGNED BY: MMB DATE: 5/26/09
 DRAWN BY: MMB SCALE: AS SHOWN
 CHECKED BY: HAP
 PROJECT No: RRR2