



MAGNUM GEO-SOLUTIONS, LLC
383 W. BRAKE RD., SUITE 1
FORT COLLINS, CO 90528
513-275-2442
800-822-7437
WWW.MAGNUMPIERING.COM

THESE DRAWINGS AND ACCOMPANYING SPECIFICATIONS, AS INSTRUMENTS OF SERVICE ARE THE EXCLUSIVE PROPERTY OF THE ENGINEER, AND THEIR USE AND PUBLICATION SHALL BE LIMITED TO THE PROJECT AND SITE SPECIFICALLY IDENTIFIED HEREON. NO REUSE, REPRODUCTION OR PUBLICATION BY ANY METHOD IN WHOLE OR IN PART IS PROHIBITED EXCEPT BY WRITTEN PERMISSION FROM THE ENGINEER. TITLE TO THESE PATENTS AND SPECIFICATIONS SHALL REMAIN WITH THE ENGINEER. ANY REUSE, REPRODUCTION OR PUBLICATION WITHOUT THE WRITTEN PERMISSION OF THE ENGINEER SHALL BE CONSIDERED A VIOLATION OF THE PATENT RIGHTS OF THE ENGINEER AND SHALL BE SUBJECT TO LEGAL ACTION. EVIDENCE OF ACCEPTANCE OF THESE RESTRICTIONS.

COPYRIGHT MAGNUM GEO-SOLUTIONS, LLC
ALL RIGHTS RESERVED.

PLAN NOT VALID WITHOUT ORIGINAL
WET STAMP

132 KIP MAXIMUM
(60 METRIC TON)
LOAD TEST FRAME

CLIENT:
MAGNUM PIERING


LOAD FRAME FOR COMPRESSION
TESTS UP TO 132 KIPS
(60 METRIC TONS)

NO.	DATE	REVISION/ISSUE

DESIGNED BY: MMB
DRAWN BY: MMB
CHECKED BY: HAP
PROJECT NO: N/A

DATE: 6/16/10
SCALE: AS SHOWN

SHEET: S1

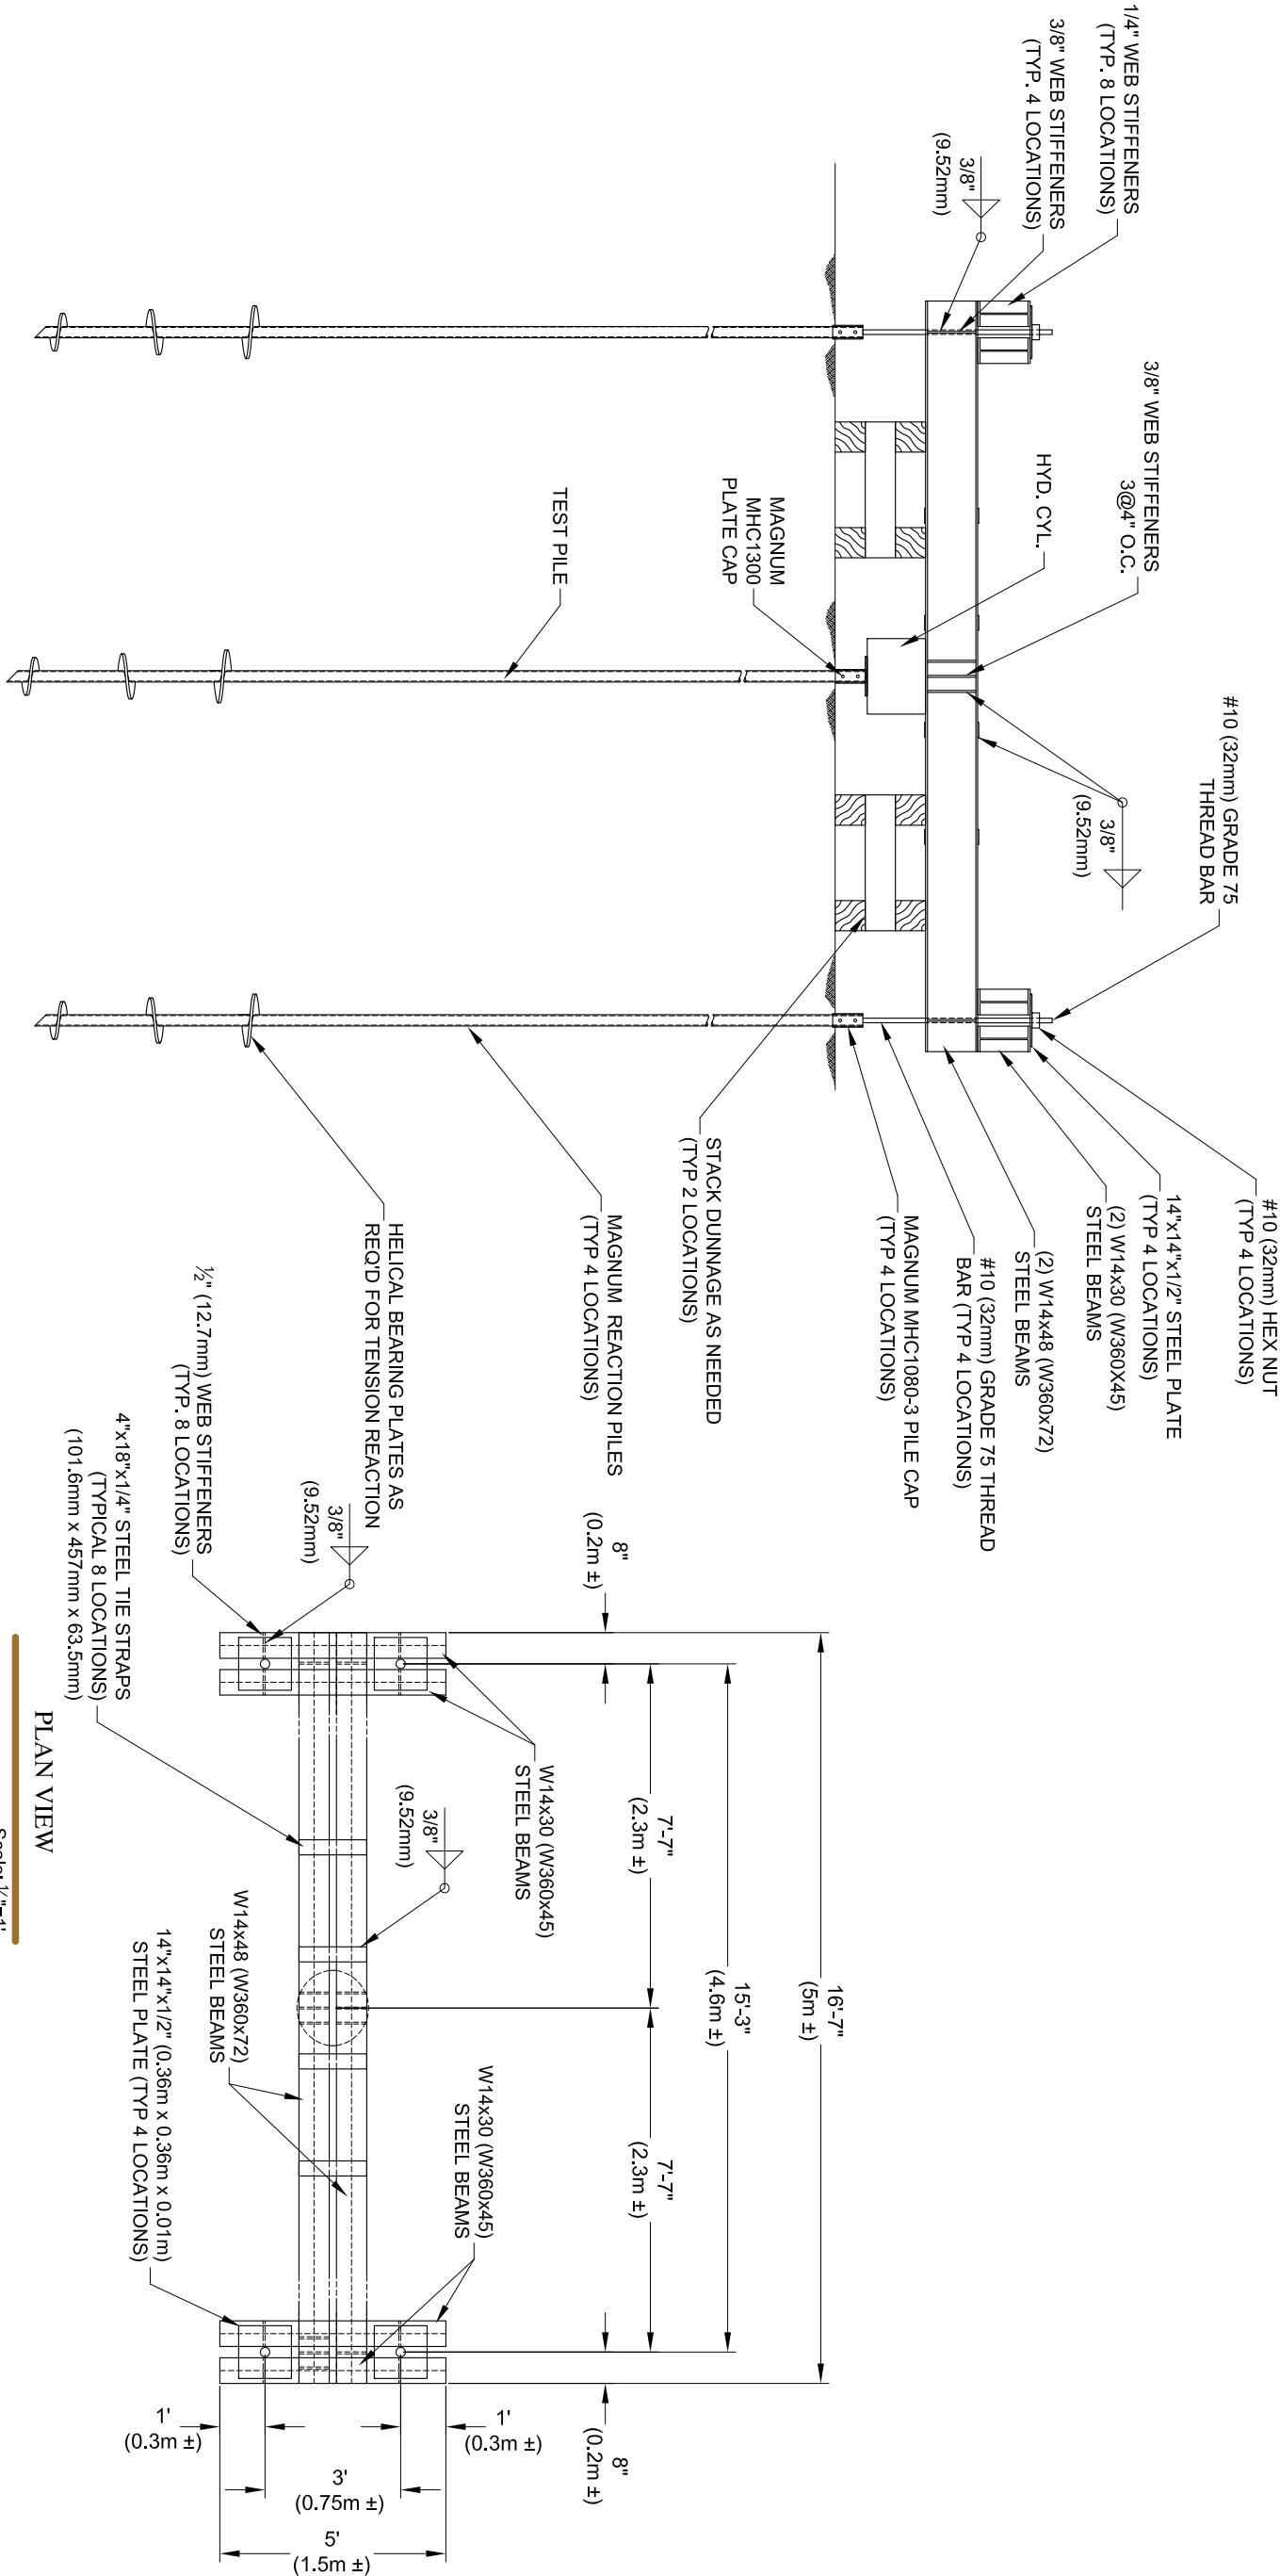

ELEVATION VIEW

Scale: 1/4\"=1'