



MAGNUM GEO-SOLUTIONS, LLC
 383 W. DRAKE RD., SUITE 1
 FORT COLLINS, CO 80526
 970-225-2442
 800-822-7437
 WWW.MAGNUMPIERING.COM

THESE DRAWINGS AND ACCOMPANYING SPECIFICATIONS ARE INSTRUMENTS OF SERVICE AND THE EXCLUSIVE PROPERTY OF THE ENGINEER AND THEIR USE AND PUBLICATION SHALL BE RESTRICTED TO THE ORIGINAL SITE FOR WHICH THEY WERE PREPARED. REUSE, REPRODUCTION OR PUBLICATION BY ANY METHOD IN WHOLE OR IN PART IS PROHIBITED EXCEPT BY WRITTEN PERMISSION FROM THE ENGINEER. TITLE TO THESE PLANS AND SPECIFICATIONS SHALL REMAIN WITH THE ENGINEER WITHOUT PREJUDICE, AND VISUAL CONTACT WITH THEM SHALL CONSTITUTE PRIMA FACIE EVIDENCE OF ACCEPTANCE OF THESE RESTRICTIONS.

COPYRIGHT MAGNUM GEO-SOLUTIONS, LLC
 ALL RIGHTS RESERVED.

PLAN NOT VALID WITHOUT ORIGINAL WET STAMP

PROJECT NAME:

PROJECT NAME

PROJECT DESCRIPTION
 STREET ADDRESS
 CITY, STATE


CLIENT:
 YOUR COMPANY NAME
 STREET ADDRESS
 CITY, STATE
 Contact: Your Name
 Your Number

SOLDIER PILE WALL WITH HELICAL ANCHORS

NO.	DATE	REVISION/ISSUE

DESIGNED BY: MMB DATE: 5/26/09
 DRAWN BY: MMB SCALE: AS SHOWN
 CHECKED BY: HAP
 PROJECT No: RW1

SHEET: 51

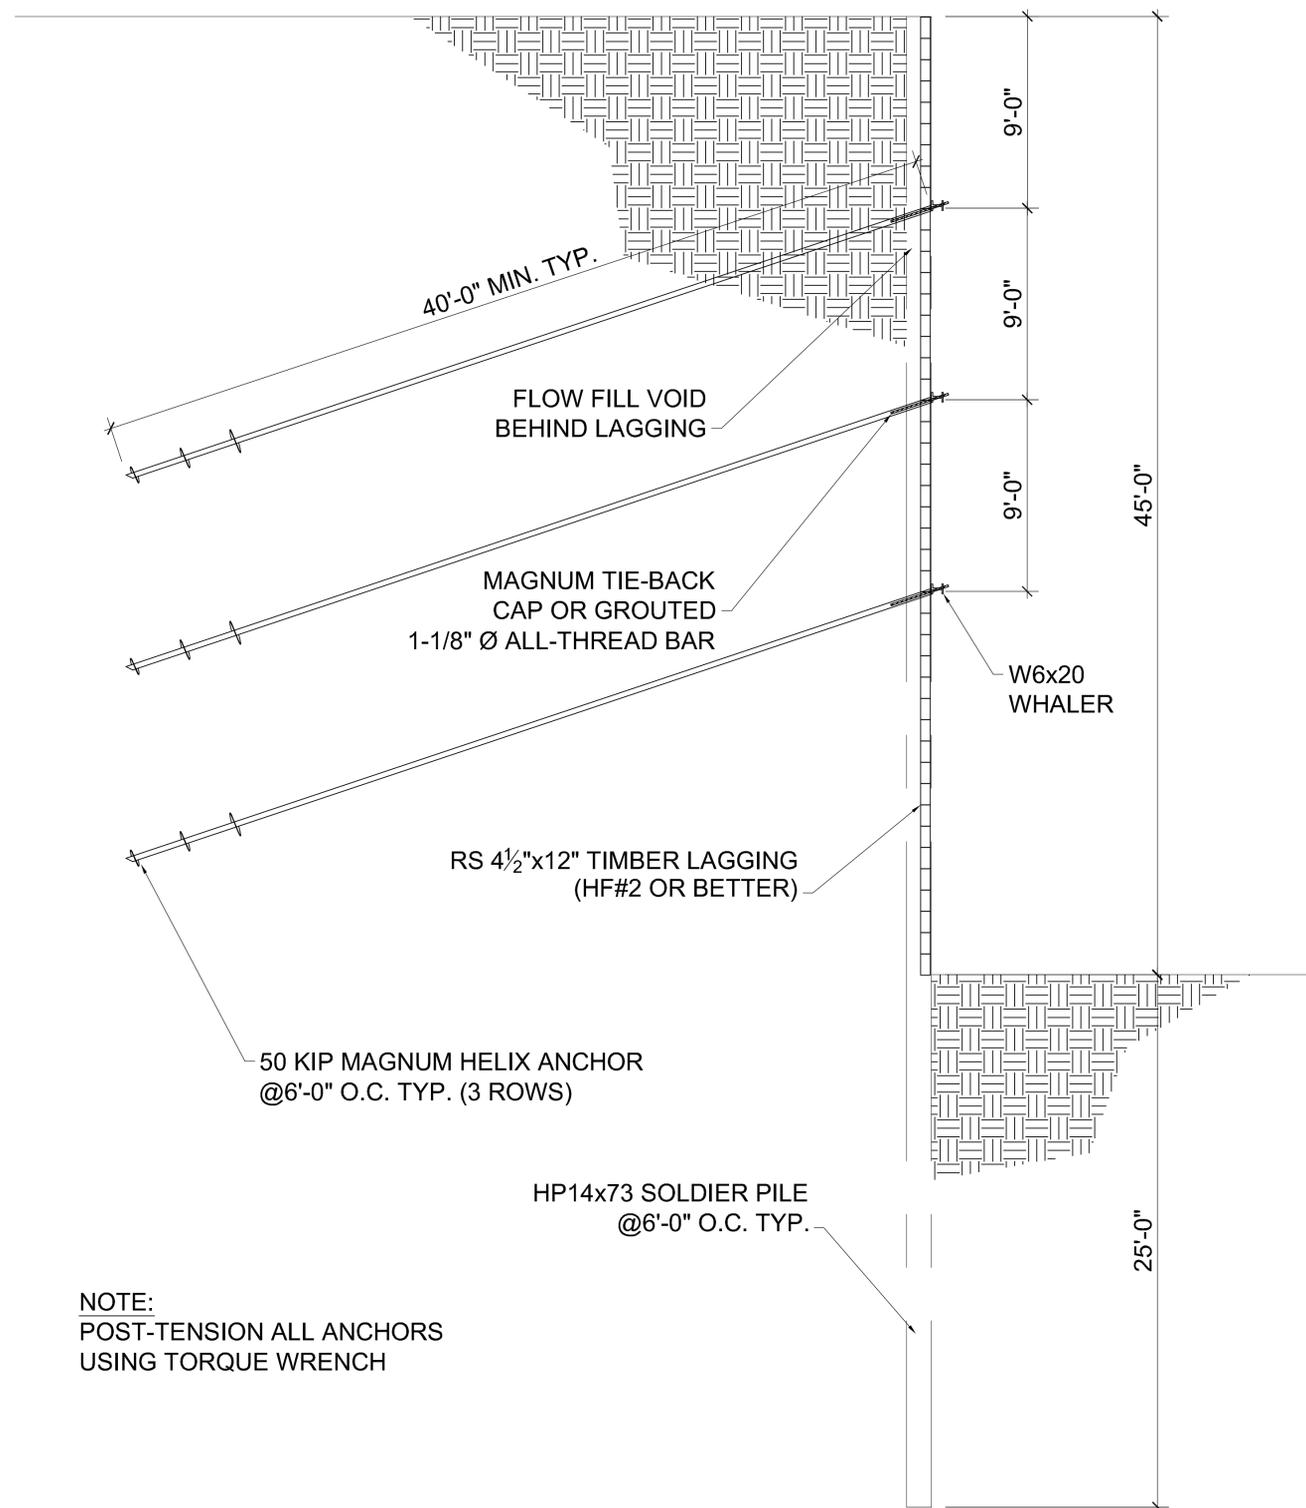

NOTE:
 POST-TENSION ALL ANCHORS
 USING TORQUE WRENCH

THESE DRAWINGS AND DETAILS ARE PROVIDED FOR GENERAL ENGINEERING PURPOSES AND SHALL NOT BE USED FOR OTHER THAN MAGNUM COMPANY'S DESIGN OR PUBLISHED OR REVERSE ENGINEERED.