



MAGNUM GEO-SOLUTIONS, LLC
 1111 DIAMOND VALLEY DRIVE, UNIT 105
 WINDSOR, CO 80550
 513-275-2442
 800-822-7437
 WWW.MAGNUMPIERING.COM

THESE DRAWINGS AND ACCOMPANYING SPECIFICATIONS, AS INSTRUMENTS OF SERVICE ARE THE EXCLUSIVE PROPERTY OF THE ENGINEER AND THEIR USE AND PUBLICATION SHALL BE RESTRICTED TO THE ORIGINAL SITE FOR WHICH THEY WERE PREPARED. REUSE, REPRODUCTION OR PUBLICATION BY ANY METHOD IN WHOLE OR IN PART IS PROHIBITED EXCEPT BY WRITTEN PERMISSION FROM THE ENGINEER. TITLE TO THESE PLANS AND SPECIFICATIONS SHALL REMAIN WITH THE ENGINEER WITHOUT PREJUDICE, AND VISUAL CONTACT WITH THEM SHALL CONSTITUTE PRIMA FACIE EVIDENCE OF ACCEPTANCE OF THESE RESTRICTIONS.

COPYRIGHT MAGNUM GEO-SOLUTIONS, LLC
 ALL RIGHTS RESERVED.

PLAN NOT VALID WITHOUT ORIGINAL WET STAMP

PROJECT NAME:

WATER FEATURE

ADDRESS

CITY, STATE

CLIENT:


YOUR COMPANY NAME

STREET ADDRESS

CITY, STATE

Contact: Your Name

Your Number

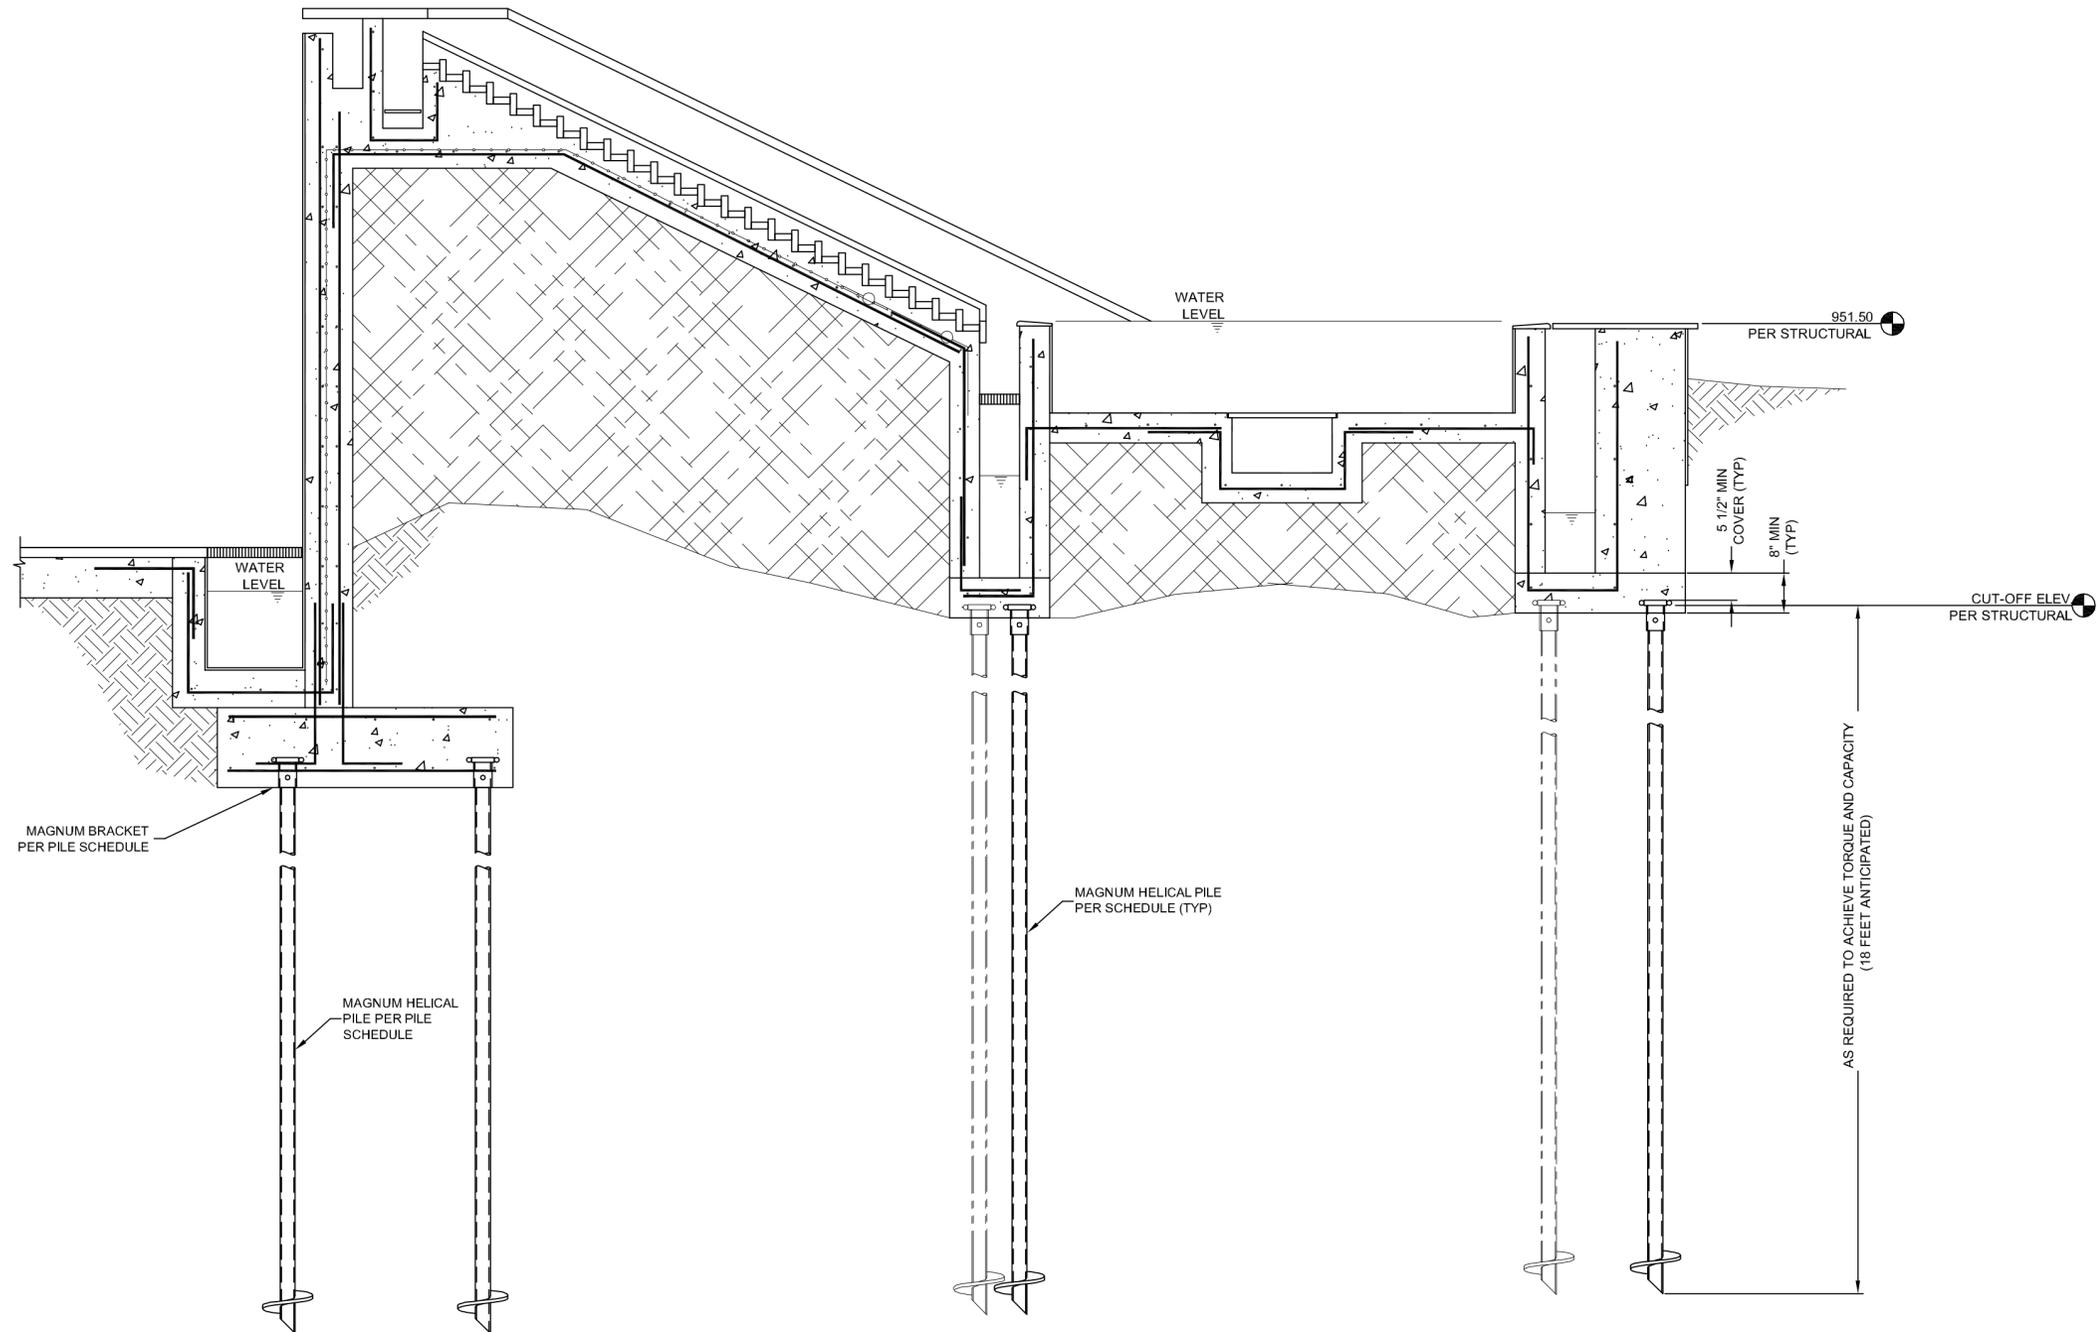

SECTION 1

Scale: 1/2"=1'

HELICAL PILE DETAILS

NO.	DATE	REVISION/ISSUE

DESIGNED BY: MMB DATE: 7/25/09
 DRAWN BY: MMB SCALE: AS SHOWN
 CHECKED BY: HAP
 PROJECT No: CN#4

THESE DRAWINGS AND DETAILS ARE PROVIDED FOR GENERAL ENGINEERING PURPOSES AND SHALL NOT BE USED FOR OR BY ANY MAGNUM COMPETITOR IN ANY WAY OR PUBLISHED OR REVERSE ENGINEERED.

SHEET: S2



MAGNUM GEO-SOLUTIONS, LLC
 1111 DIAMOND VALLEY DRIVE, UNIT 105
 WINDSOR, CO 80550
 513-275-2442
 800-822-7437
 WWW.MAGNUMPIERING.COM

THESE DRAWINGS AND ACCOMPANYING SPECIFICATIONS, AS INSTRUMENTS OF SERVICE ARE THE EXCLUSIVE PROPERTY OF THE ENGINEER AND THEIR USE AND PUBLICATION SHALL BE RESTRICTED TO THE ORIGINAL SITE FOR WHICH THEY WERE PREPARED. REUSE, REPRODUCTION OR PUBLICATION BY ANY METHOD IN WHOLE OR IN PART IS PROHIBITED EXCEPT BY WRITTEN PERMISSION FROM THE ENGINEER. TITLE TO THESE PLANS AND SPECIFICATIONS SHALL REMAIN WITH THE ENGINEER WITHOUT PREJUDICE, AND VISUAL CONTACT WITH THEM SHALL CONSTITUTE PRIMA FACIE EVIDENCE OF ACCEPTANCE OF THESE RESTRICTIONS.

COPYRIGHT MAGNUM GEO-SOLUTIONS, LLC
 ALL RIGHTS RESERVED.

PLAN NOT VALID WITHOUT ORIGINAL WET STAMP

PROJECT NAME:

WATER FEATURE

ADDRESS

CITY, STATE

CLIENT:

YOUR COMPANY NAME

STREET ADDRESS


CITY, STATE

Contact: Your Name

Your Number

HELICAL PILE DETAILS

NO.	DATE	REVISION/ISSUE

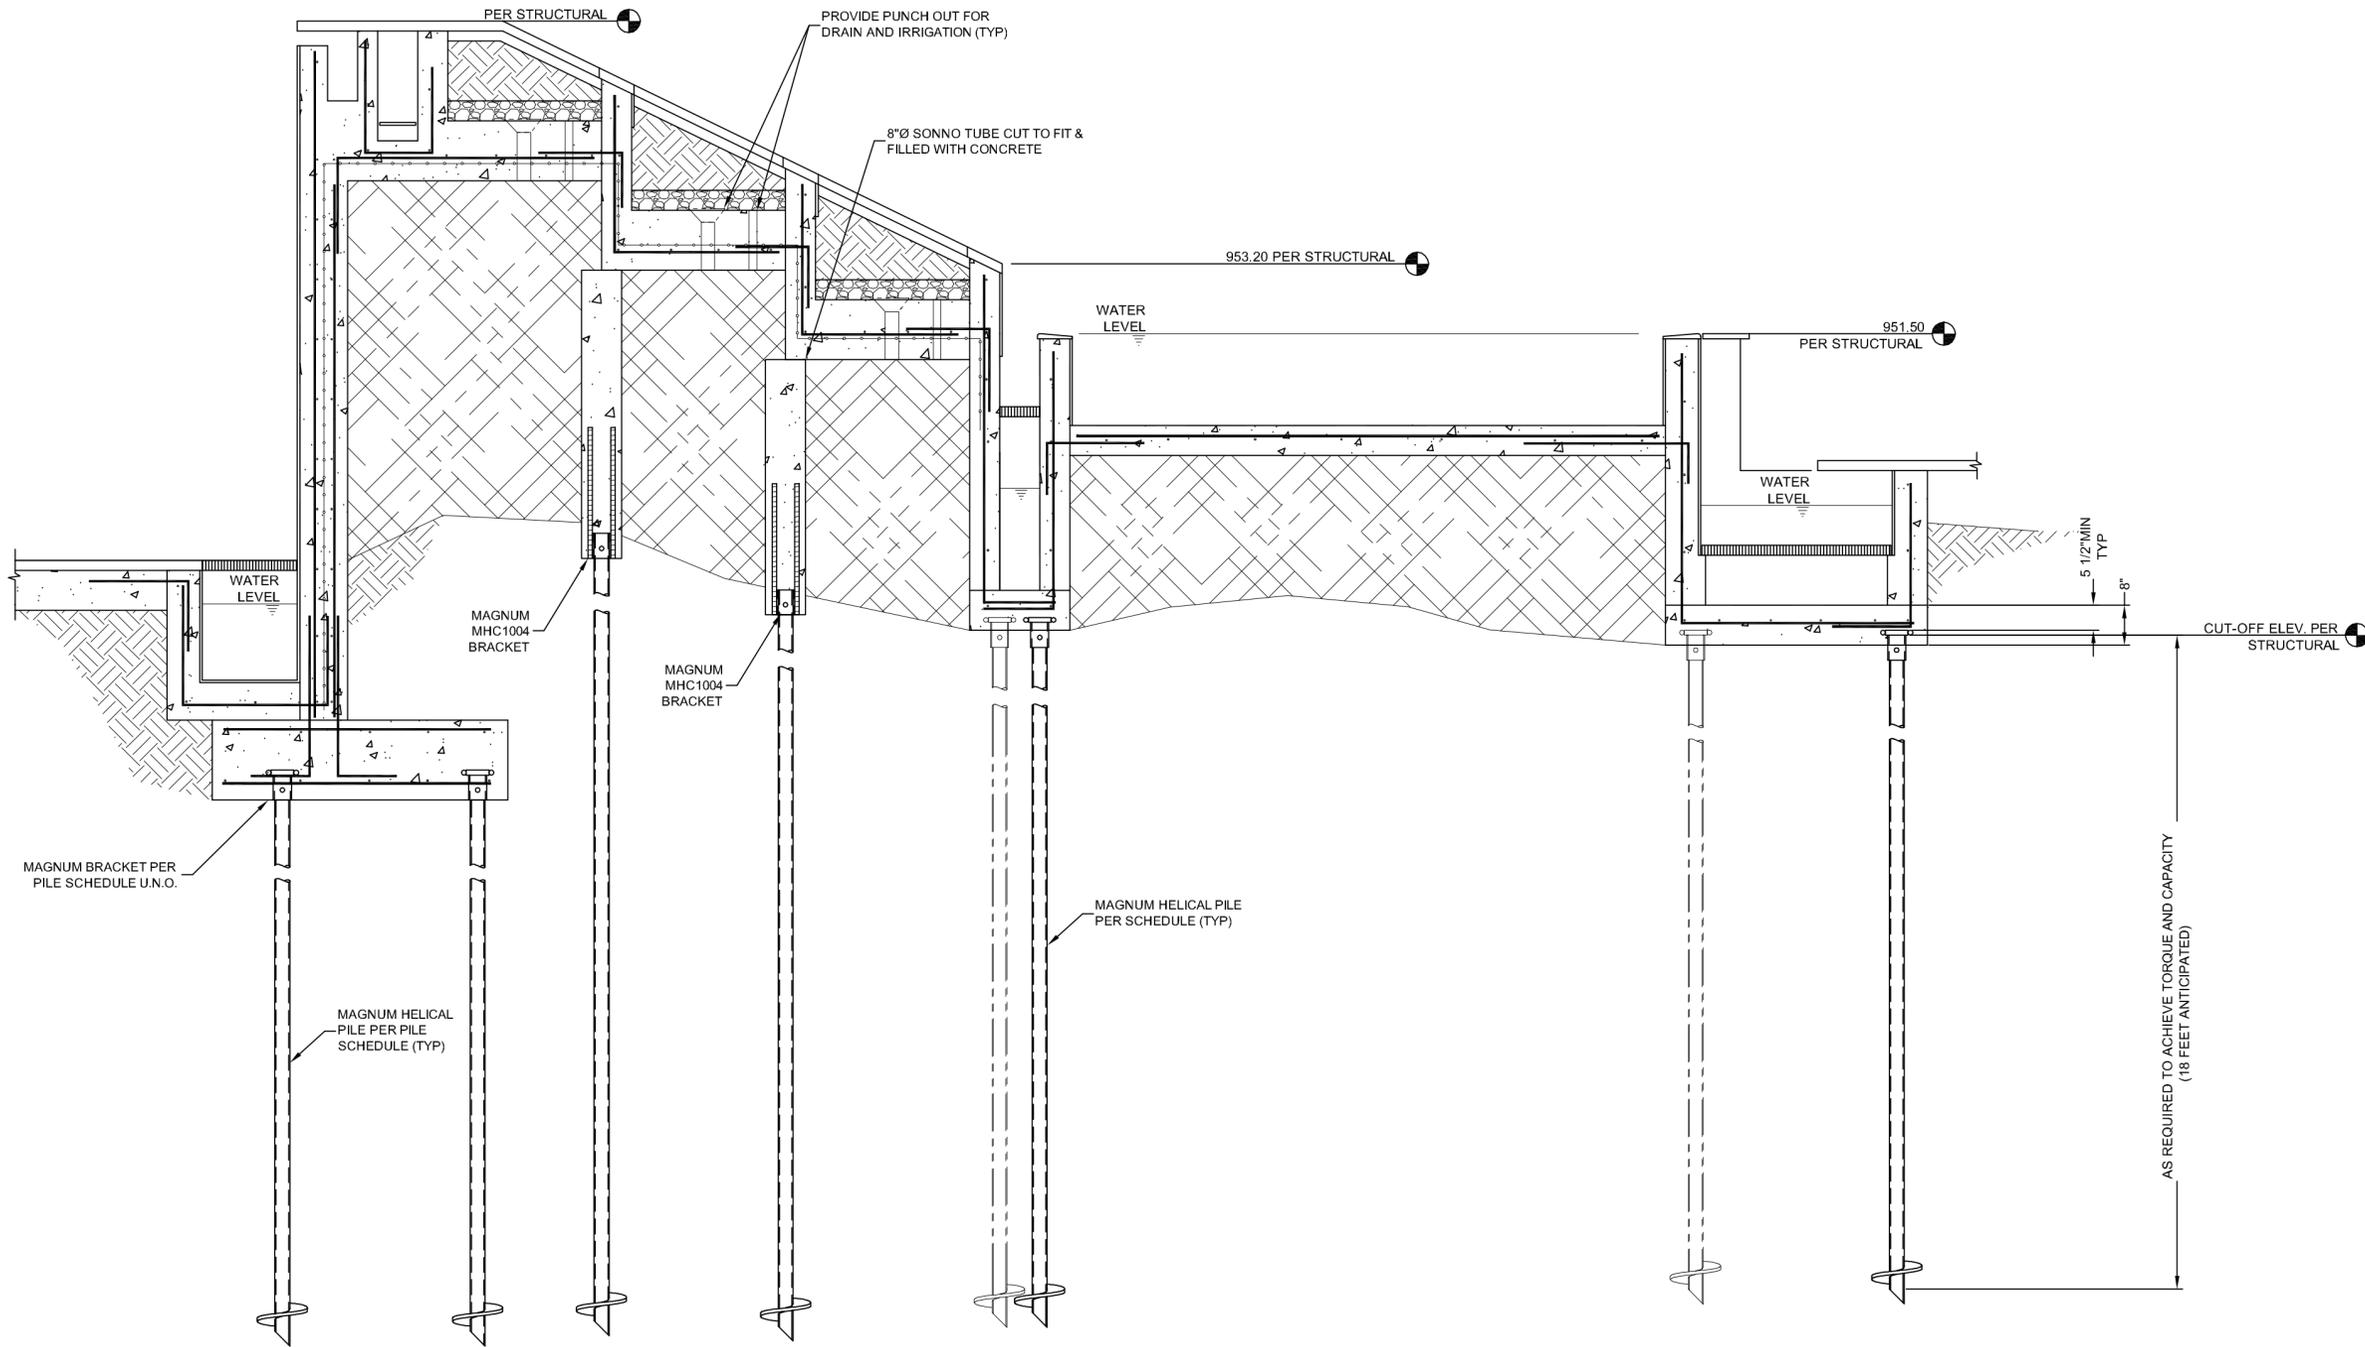

SECTION 2

Scale: 1/2"=1'

THESE DRAWINGS AND DETAILS ARE PROVIDED FOR GENERAL ENGINEERING PURPOSES AND SHALL NOT BE USED FOR OR BY ANY MAGNUM COMPETITOR IN ANY WAY OR PUBLISHED OR REVERSE ENGINEERED.

DESIGNED BY: MMB DATE: 7/25/09
 DRAWN BY: MMB SCALE: AS SHOWN
 CHECKED BY: HAP
 PROJECT No: CN#4