

THESE DRAWINGS AND ACCOMPANYING SPECIFICATIONS, AS INSTRUMENTS OF SERVICE ARE THE EXCLUSIVE PROPERTY OF THE ENGINEER AND THEIR USE AND PUBLICATION SHALL BE RESTRICTED TO THE ORIGINAL SITE FOR WHICH THEY WERE PREPARED. REUSE, REPRODUCTION OR PUBLICATION BY ANY METHOD IN WHOLE OR IN PART IS PROHIBITED EXCEPT BY WRITTEN PERMISSION FROM THE ENGINEER. TITLE TO THESE PLANS AND SPECIFICATIONS SHALL REMAIN WITH THE ENGINEER WITHOUT PREJUDICE, AND VISUAL CONTACT WITH THEM SHALL CONSTITUTE PRIMA FACIE EVIDENCE OF ACCEPTANCE OF THESE RESTRICTIONS.

COPYRIGHT MAGNUM GEO-SOLUTIONS, LLC ALL RIGHTS RESERVED.


PLAN NOT VALID WITHOUT ORIGINAL WET STAMP

PROJECT NAME:

PROJECT NAME


PROJECT DESCRIPTION  
 STREET ADDRESS  
 CITY, STATE

CLIENT:  
 YOUR COMPANY NAME  
 STREET ADDRESS  
 CITY, STATE  
 Contact: Your Name  
 Your Number

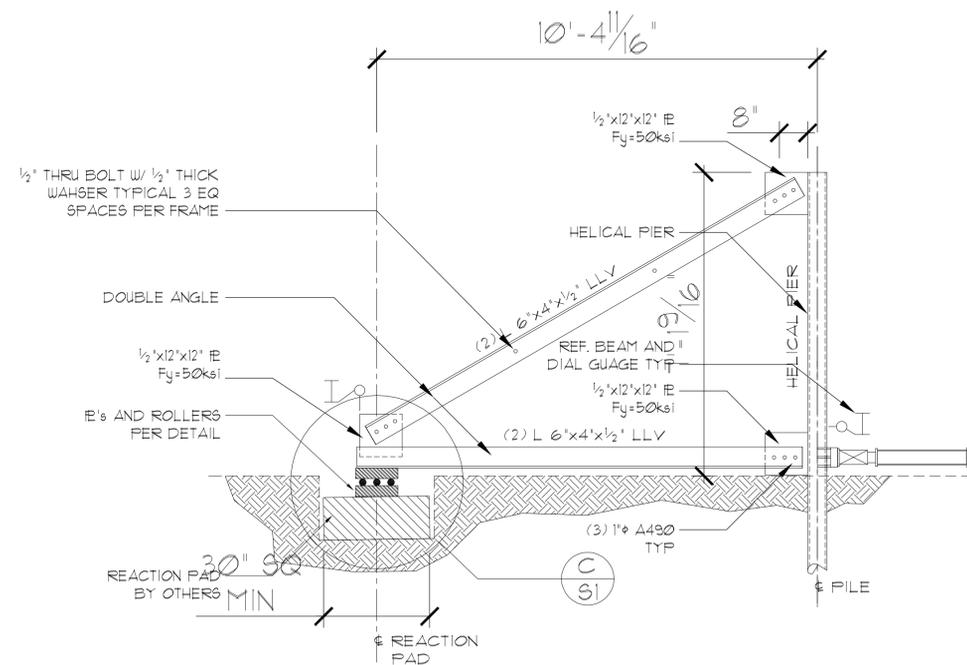

LOAD FRAME ELEVATION

SCALE: 1/2" = 1'-0"

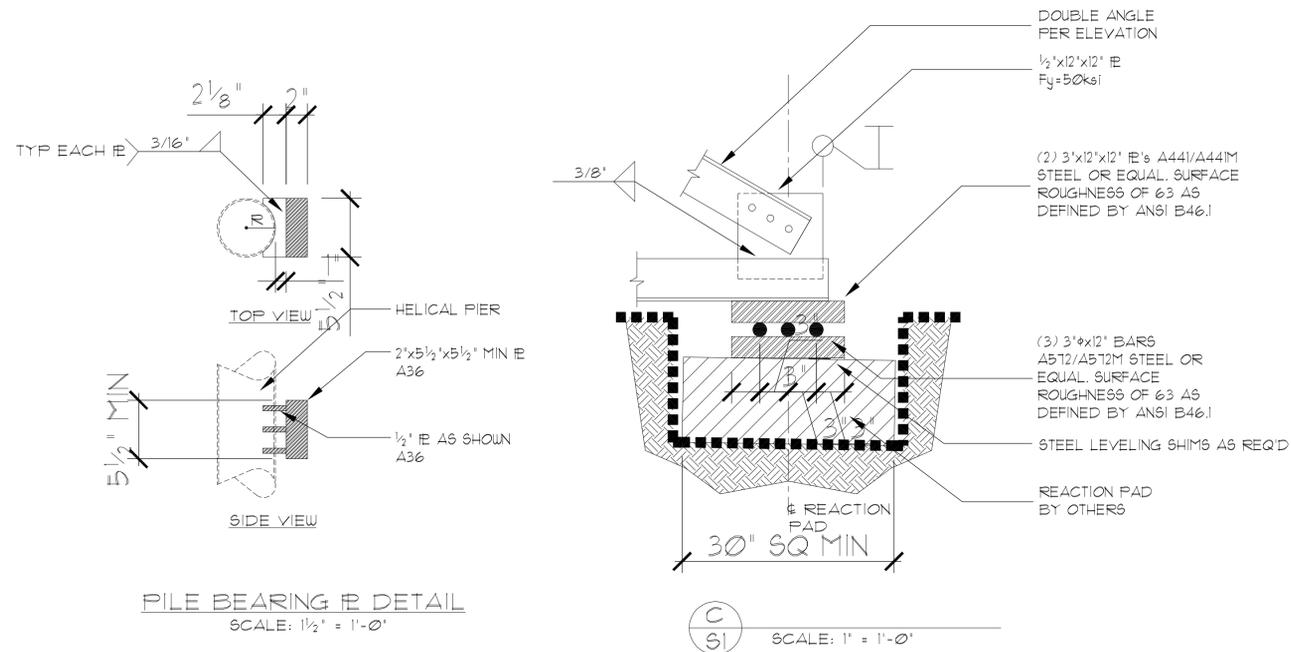

PILE BEARING IPE DETAIL

SCALE: 1/2" = 1'-0"

SCALE: 1" = 1'-0"

LATERAL LOAD TEST FRAME

NO.	DATE	REVISION/ISSUE

THESE DRAWINGS AND DETAILS ARE PROVIDED FOR GENERAL REFERENCE PURPOSES AND SHALL NOT BE USED FOR OR BY ANY MAGNUM COMPETITOR PARTY WAY OR PUBLISHED BY ANY OTHER SOURCE.

DESIGNED BY: MMB DATE: 5/26/09  
 DRAWN BY: MMB SCALE: AS SHOWN  
 CHECKED BY: HAP  
 PROJECT No: L73